


PROFIL NR.	0	25	50	75	100	125	150	175	200	225	250	275	300	325	350	375											
HOR. KURV.	R=∞	R=-15	R=∞	R=15	R=∞	R=15	R=∞	R=-75	R=∞																		
BREDDDEUTV.																											
TVERRFALL	H.kj.b.k. 3,00%																										
	V.kj.b.k.																										
PROFIL H.	18,36	18,57	18,95	19,50	20,13	20,75	21,43	22,17	22,94	23,72	24,52	25,34	26,18	27,04	27,92	28,81	29,71	30,61	31,51	32,41	33,31	34,21	35,11	36,01	36,91	37,81	
TERRENG H.	18,36	19,48	20,22	20,75	21,43	22,14	22,88	23,64	24,42	25,22	26,04	26,88	27,74	28,62	29,52	30,44	31,38	32,34	33,32	34,32	35,34	36,38	37,44	38,52	39,62	40,74	
OVERBYGN.T.	65CM																										

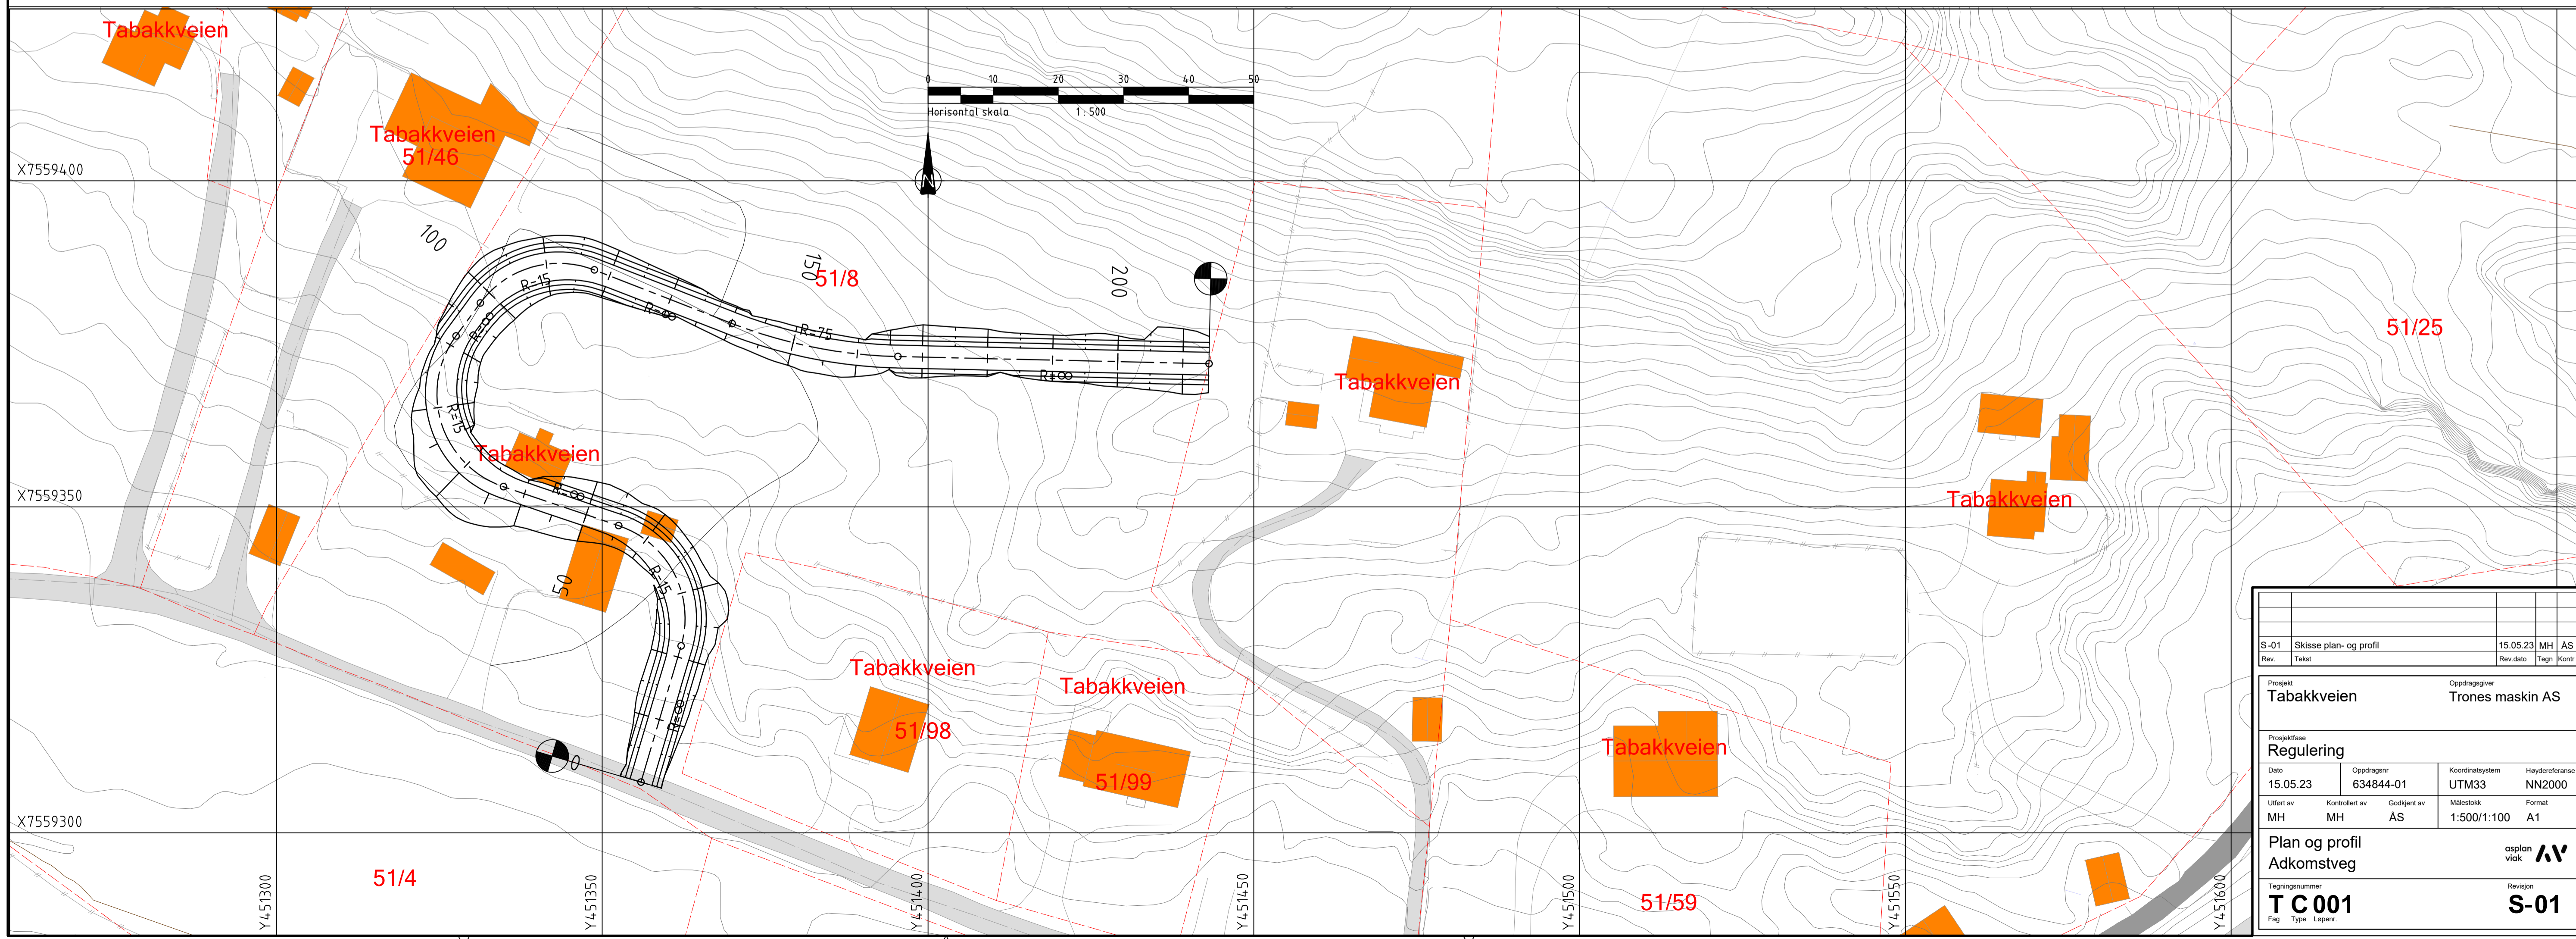

S-01 Skisse plan- og profil		15.05.23 MH AS	
Rev. Tekst		Rev. dato	Tege. Kont.
Prosjekt Tabakkveien		Oppdragsgiver Trones maskin AS	
Prosjektfase Regulering			
Dato 15.05.23	Oppdragsnr. 634844-01	Koordinatsystem UTM33	Haydsreferanse NN2000
Uført av MH	Kontrollert av MH	Godkjent av AS	Målestokk 1:500/1:100
Plan og profil		asplan viak	
Adkomstveg		Revisjon	
T C 001		S-01	
Fag	Type	Løper	