




Profil 1

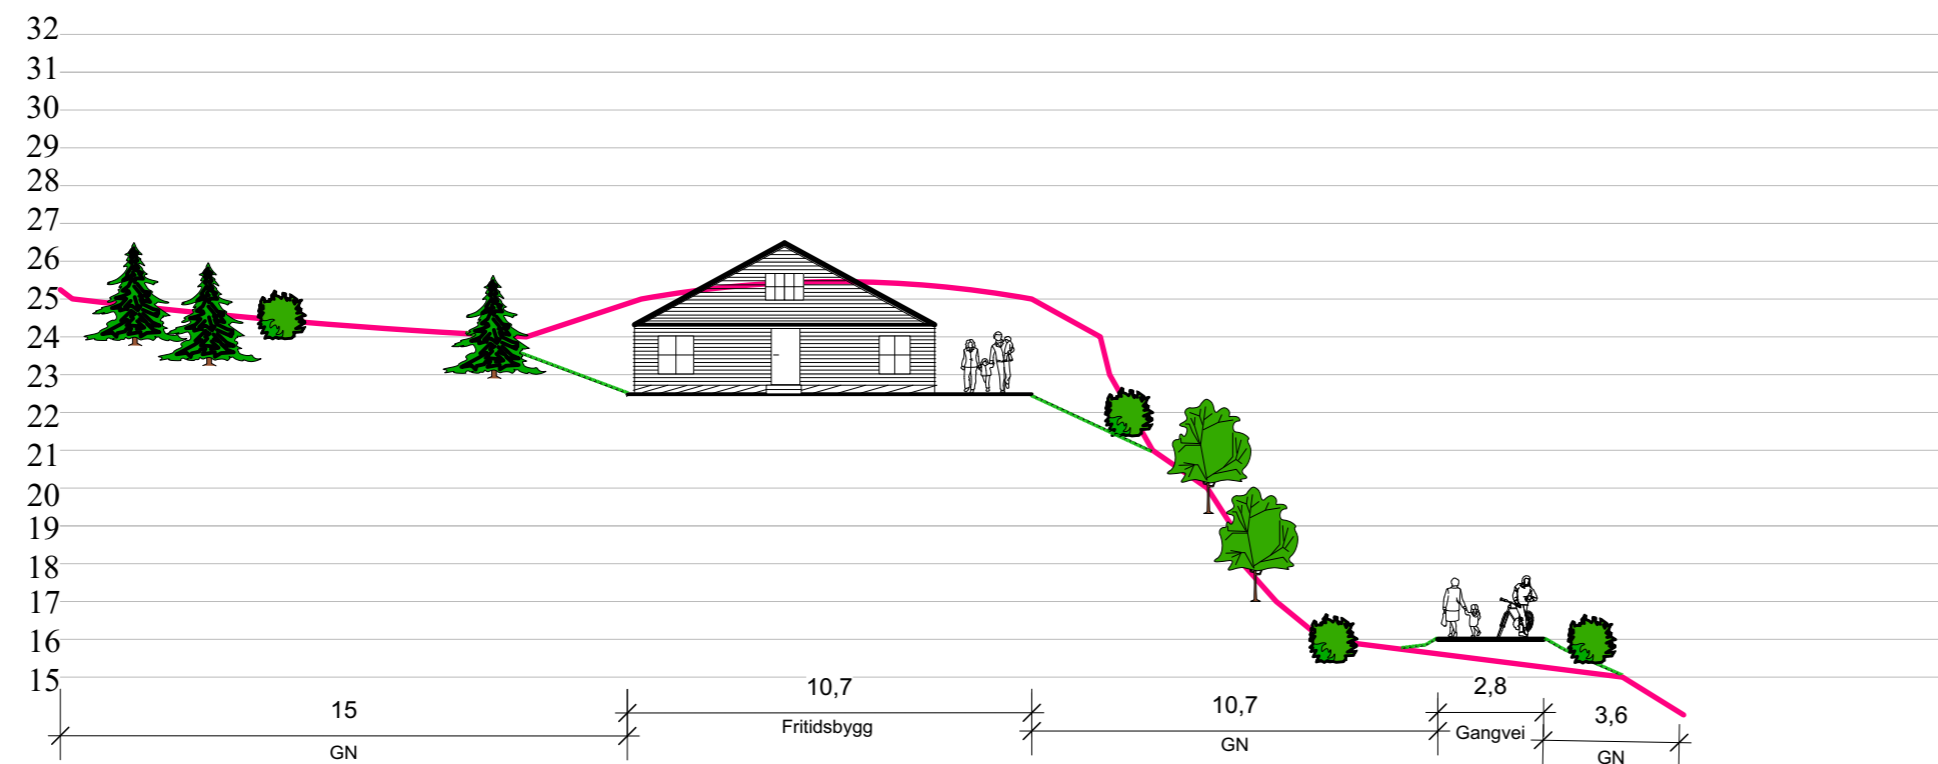


Profil 2

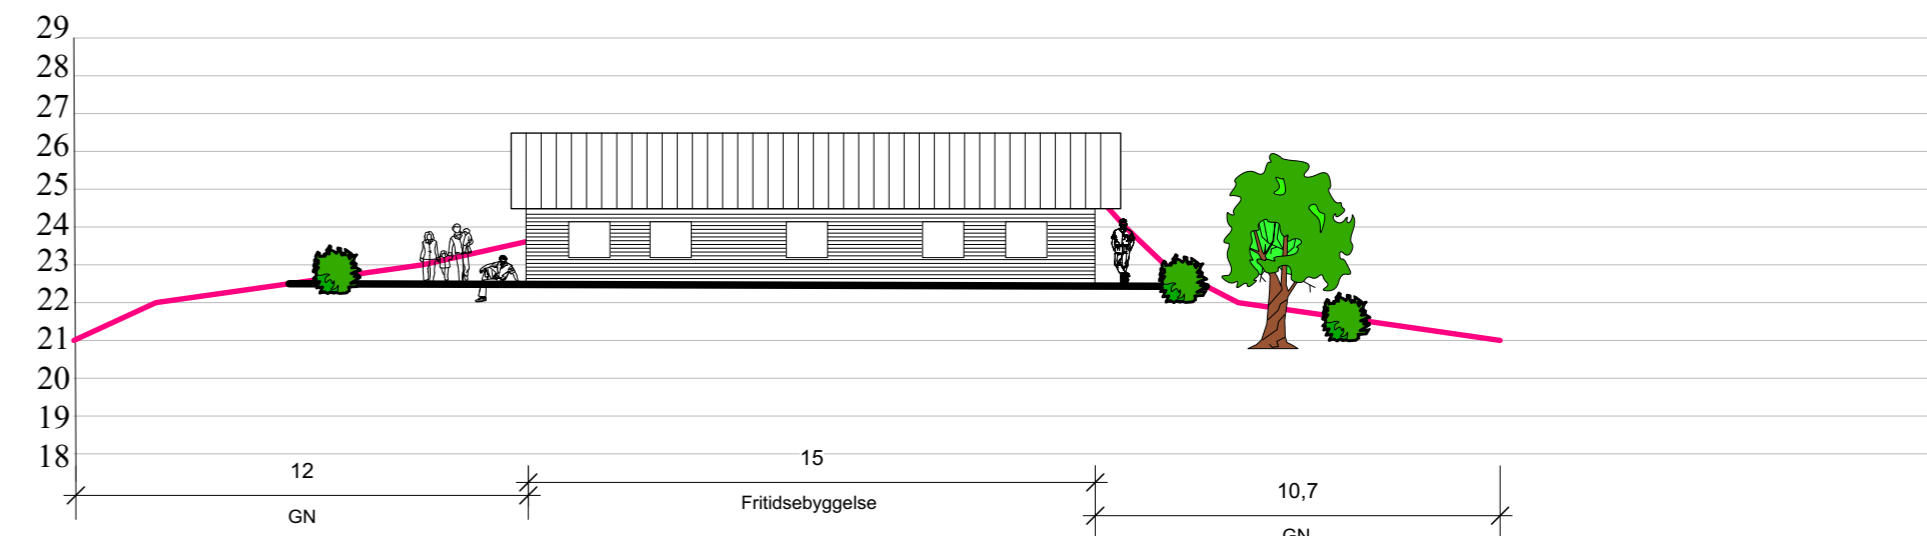

Profil 3

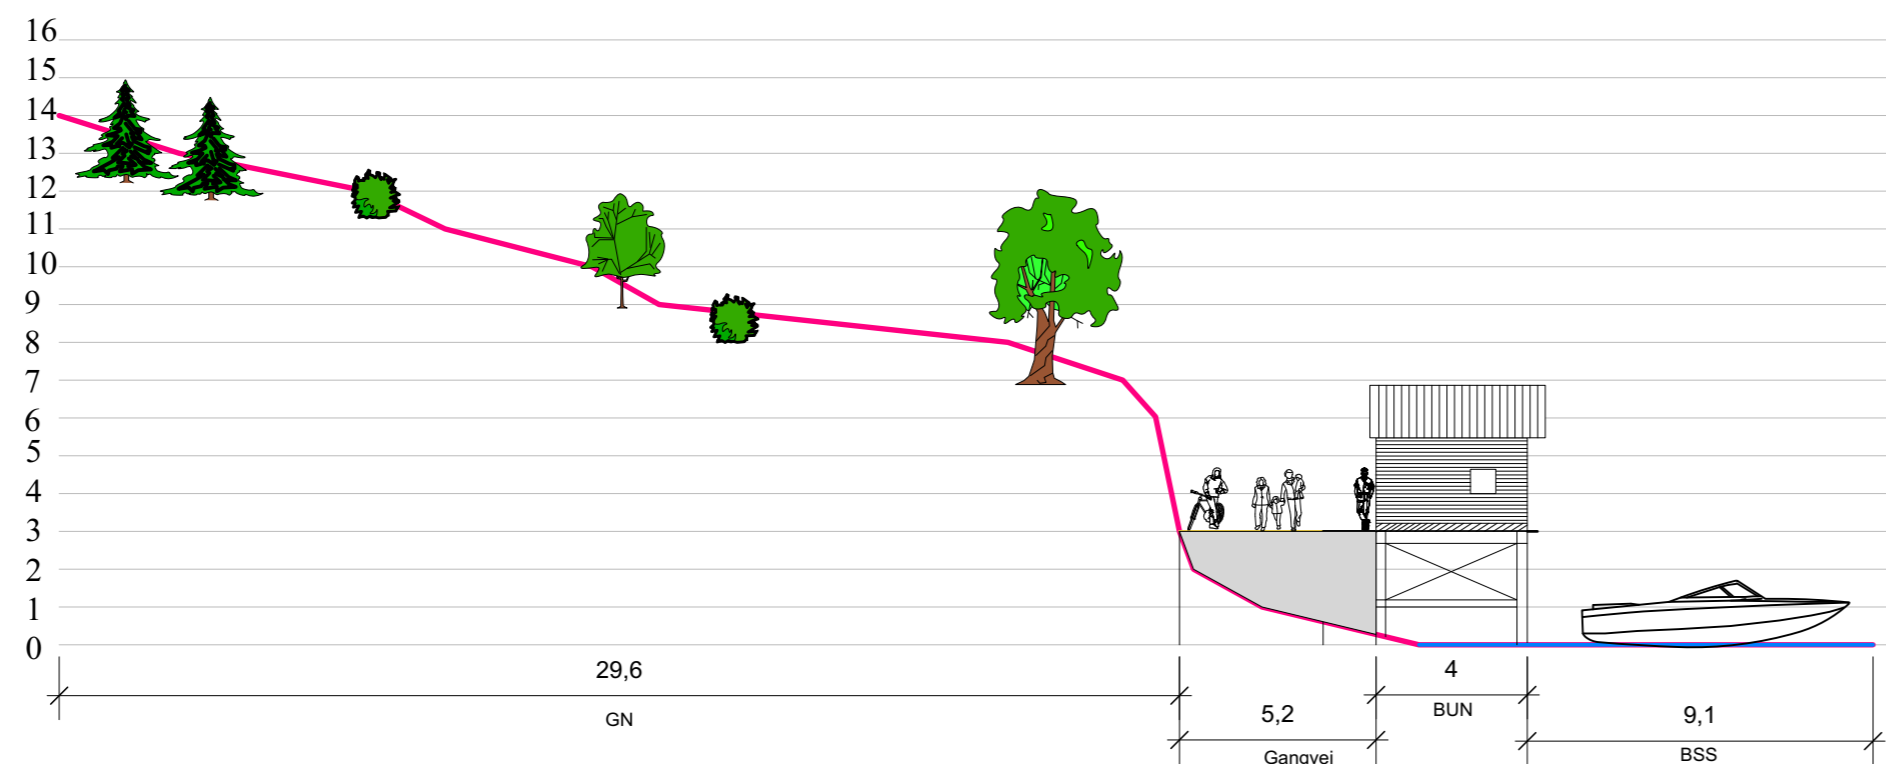

Profil 4

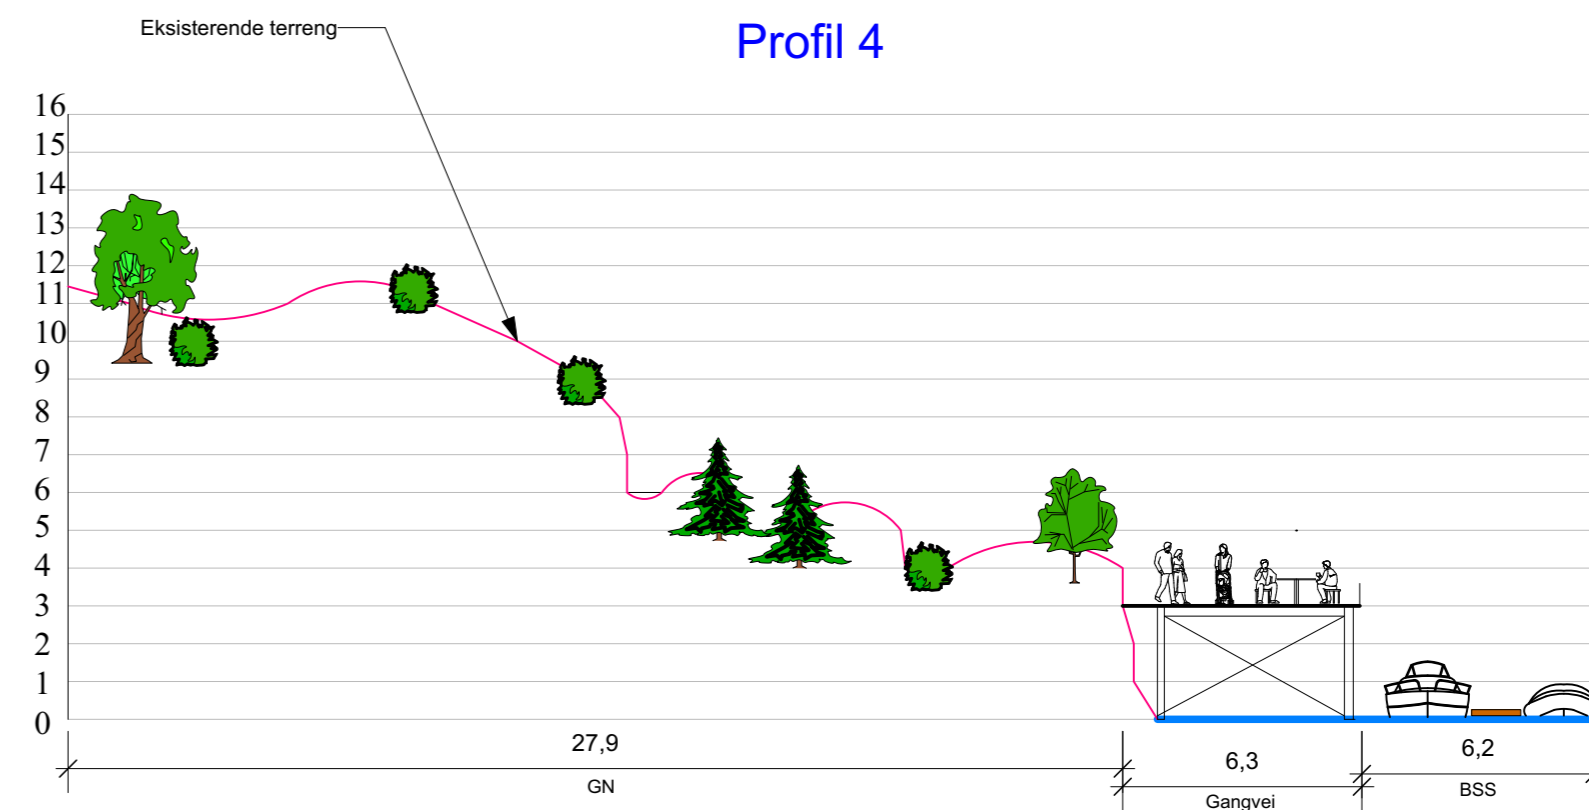

Detaljreguleringsplan

Tiltakshaver: **Lofoten Sjøprodukter AS**

Prosjekt: **Heldalen Fritidsboliger**

Tekst: **Profiler P1-4**

Prosj.nr.: 468/19 Dato: 11.02.2021 Tegn.nr.:

Kontr.: Sign.: jmn Målestokk: 1:500 Rev.:

jmn - plan & arkitektur a.s